
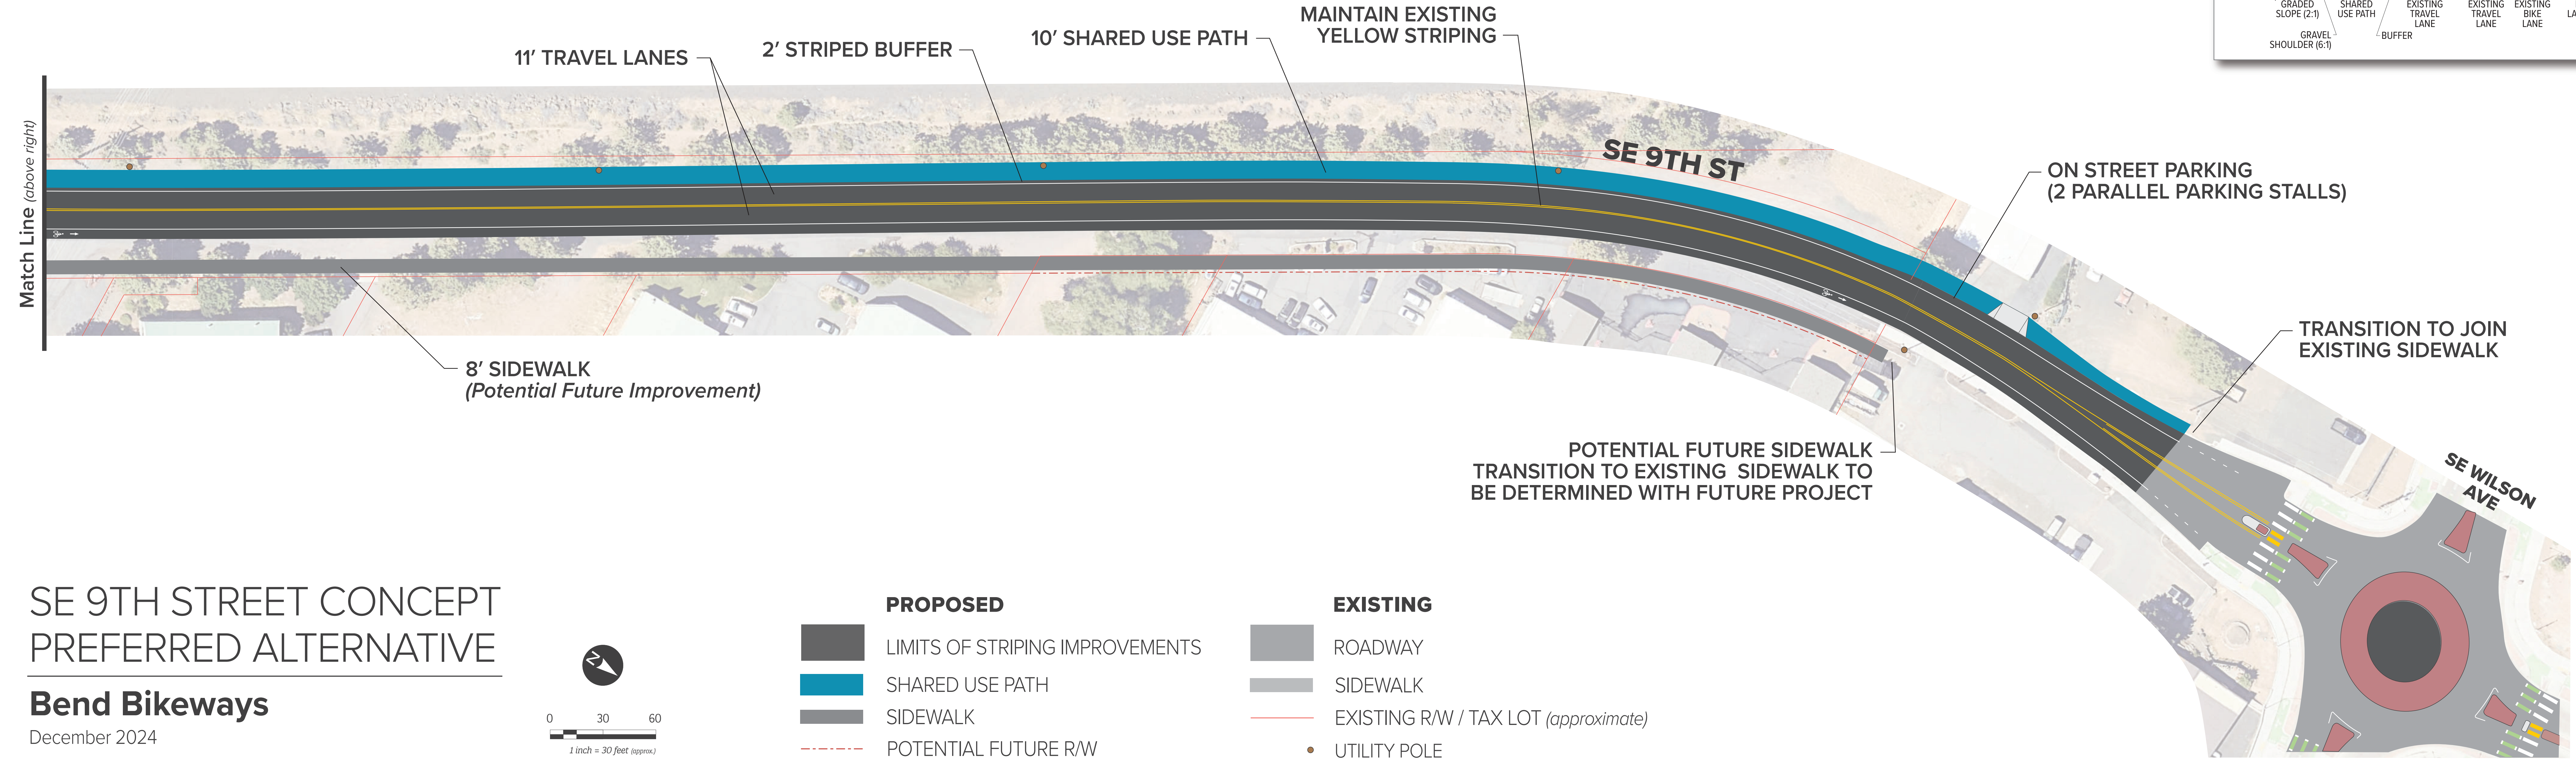
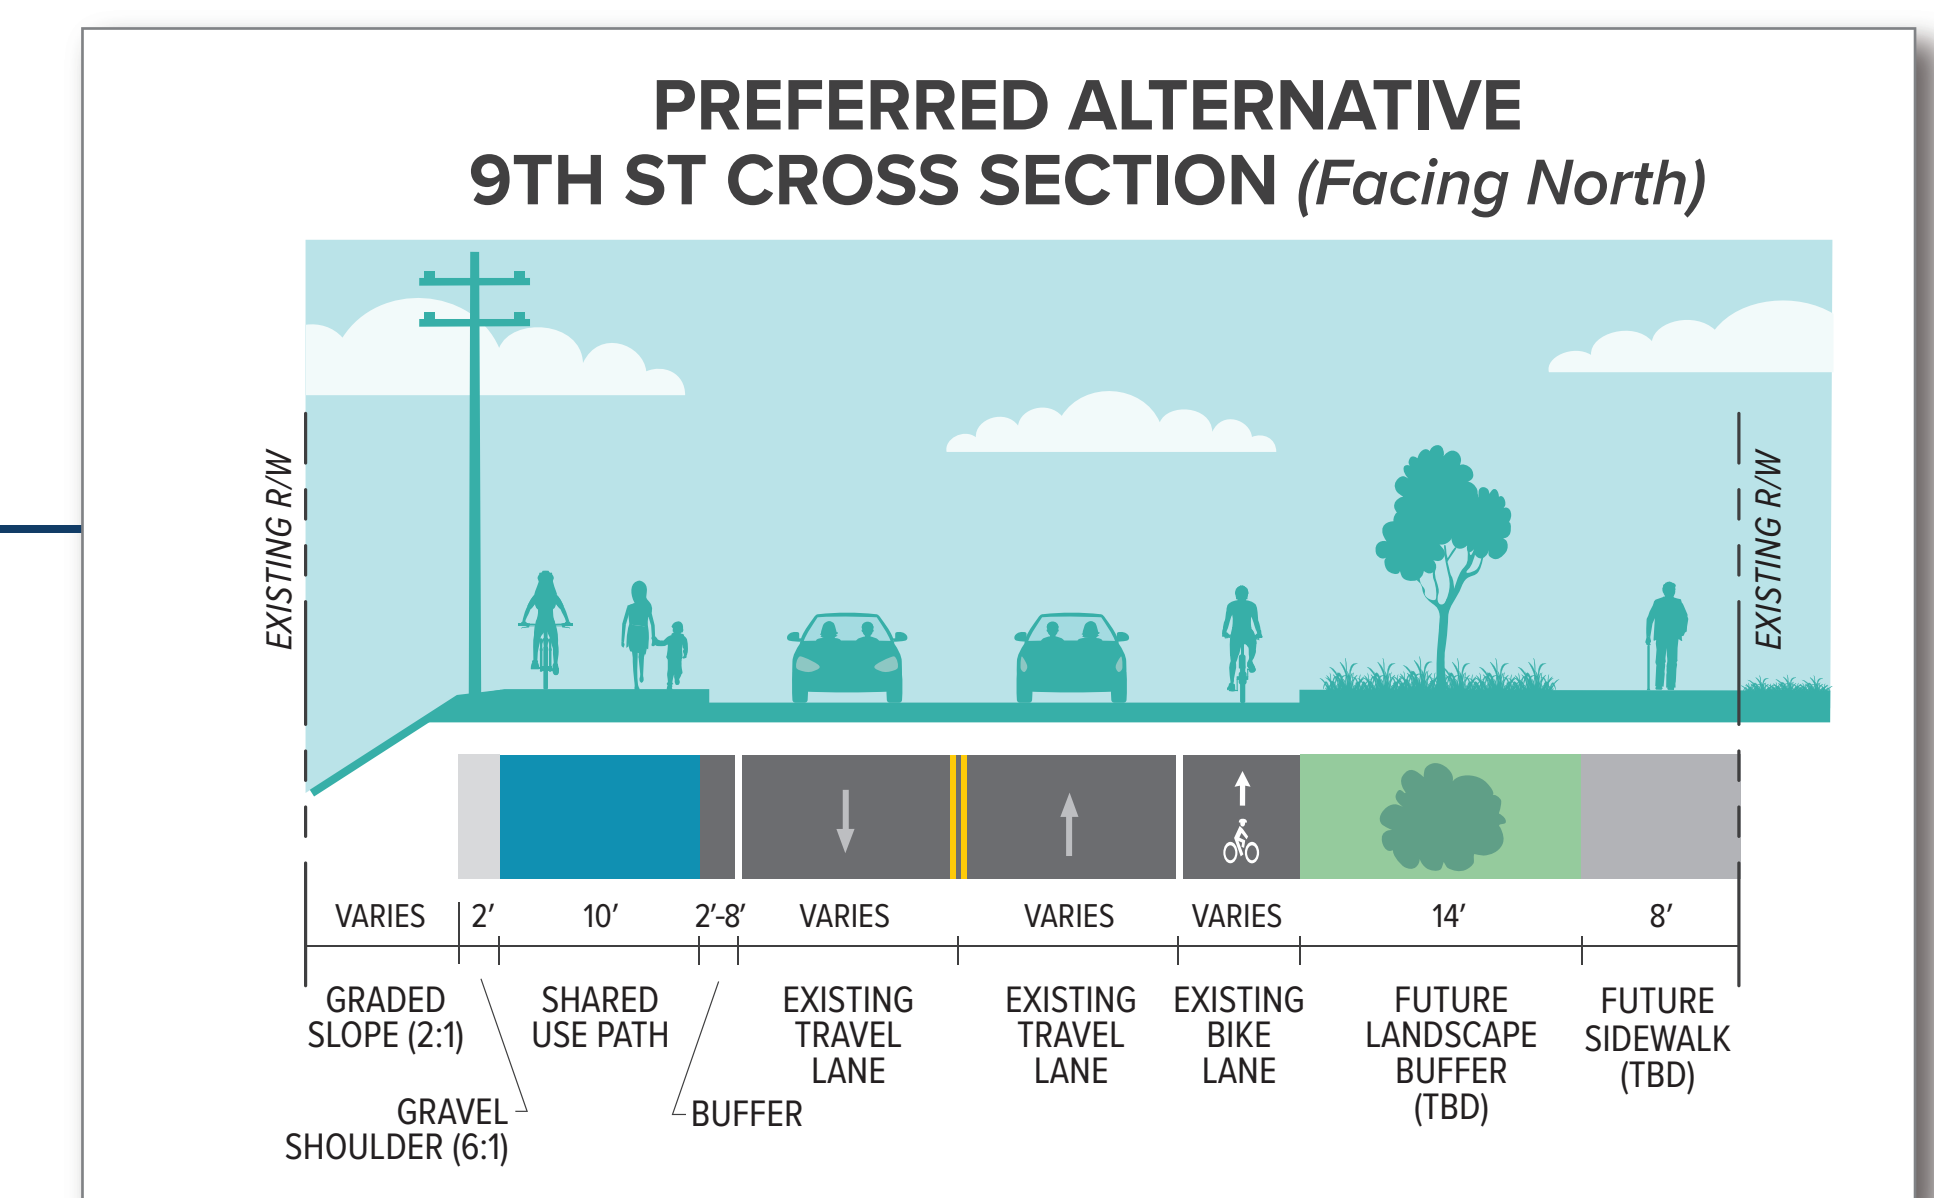


 

SE 9TH STREET CONCEPT  
PREFERRED ALTERNATIVE

**Bend Bikeways**

December 2024

0 30 60  
1 inch = 30 feet (approx.)

**PROPOSED**

- LIMITS OF STRIPING IMPROVEMENTS
- SHARED USE PATH
- SIDEWALK
- POTENTIAL FUTURE R/W

**EXISTING**

- ROADWAY
- SIDEWALK
- EXISTING R/W / TAX LOT (approximate)
- UTILITY POLE