
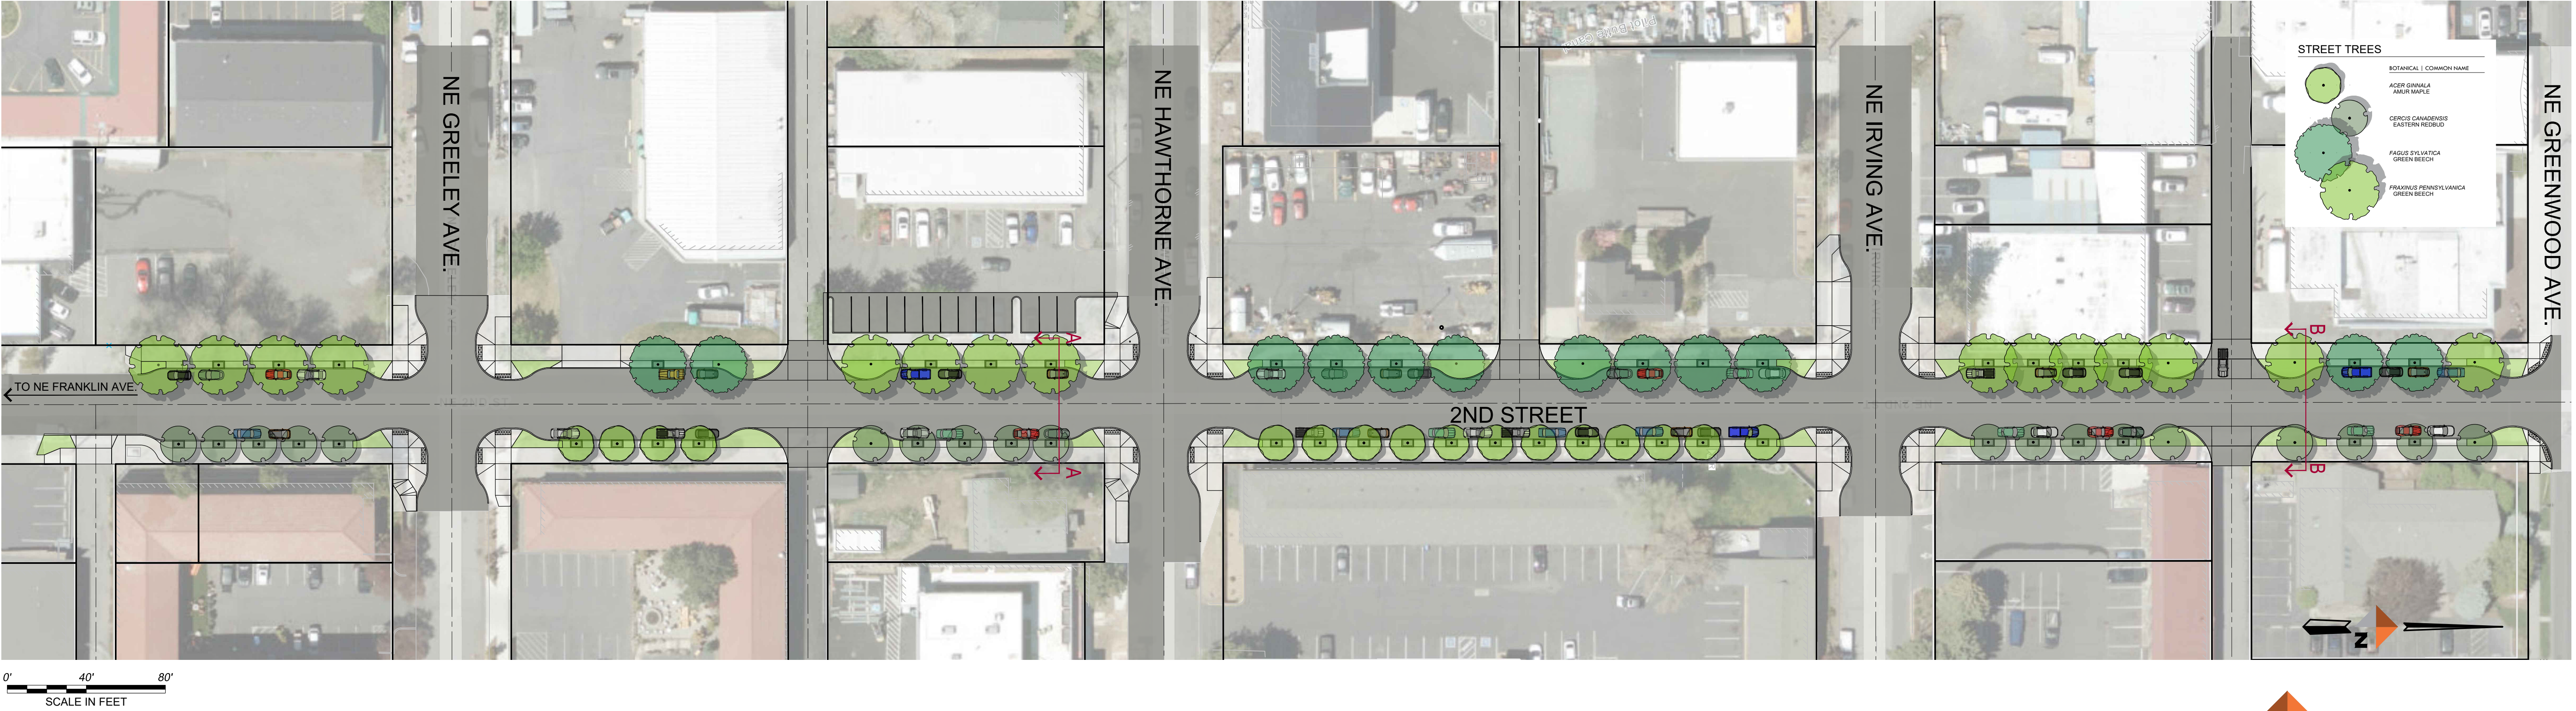
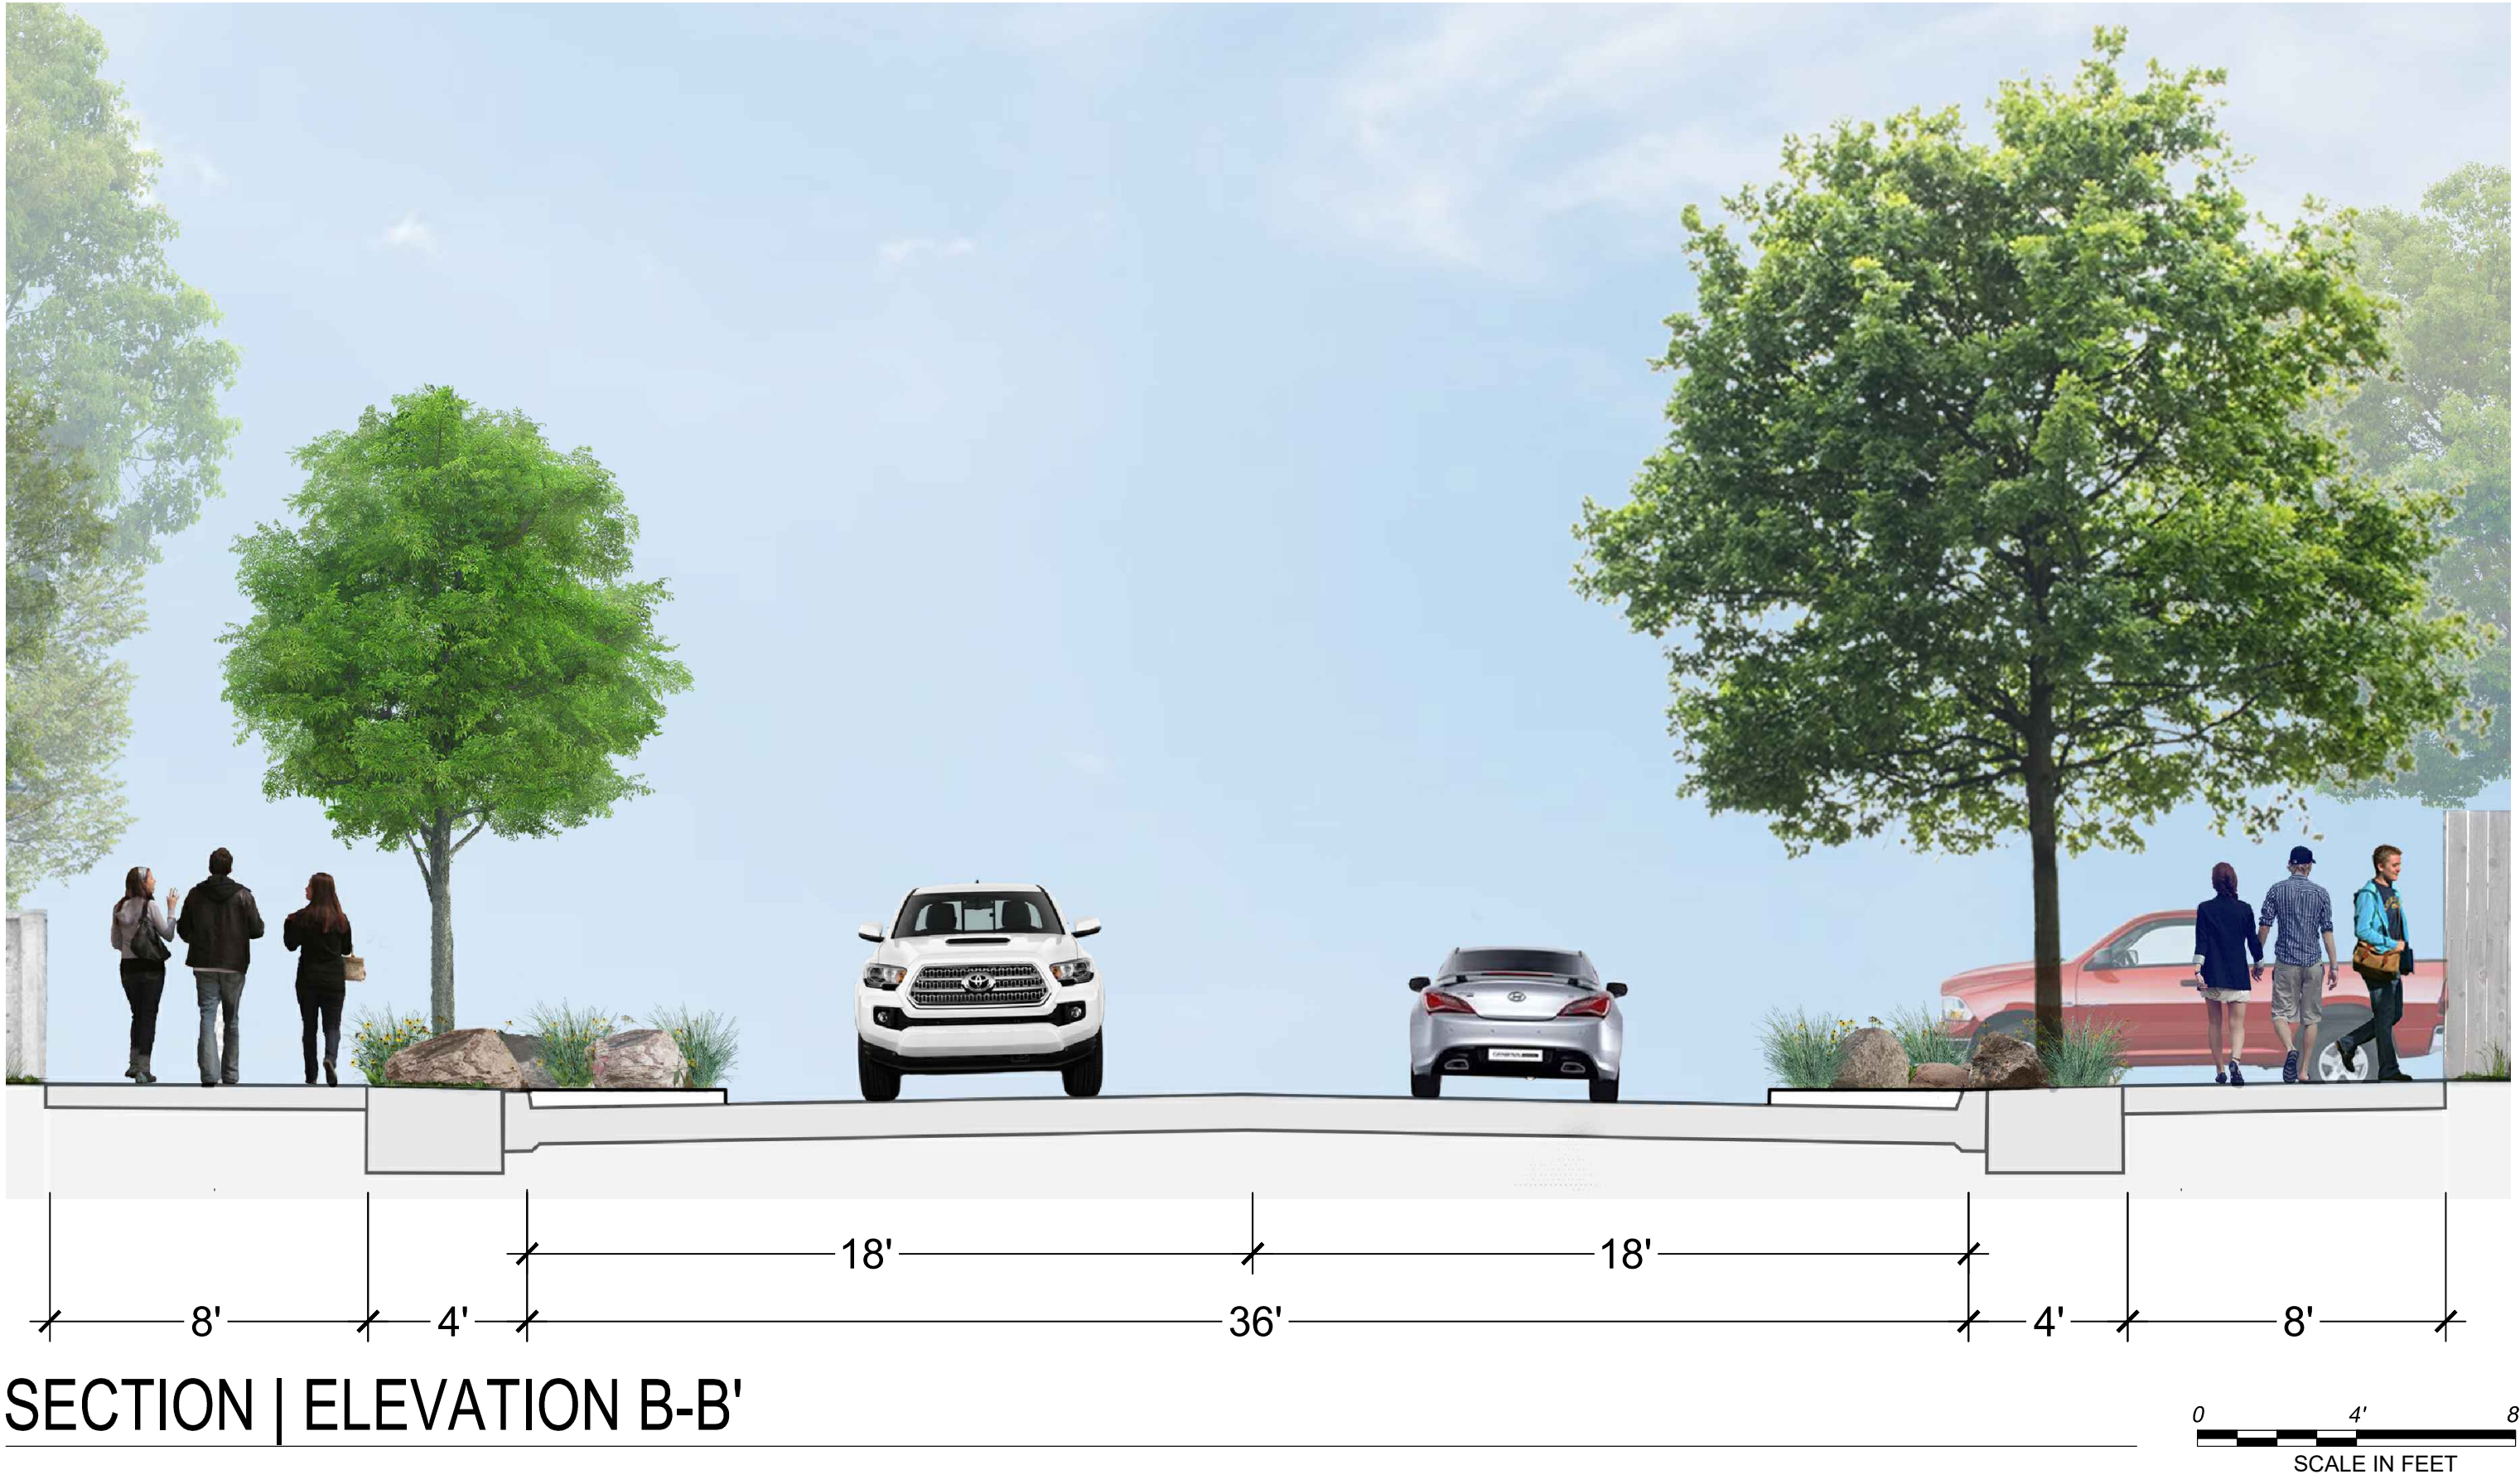


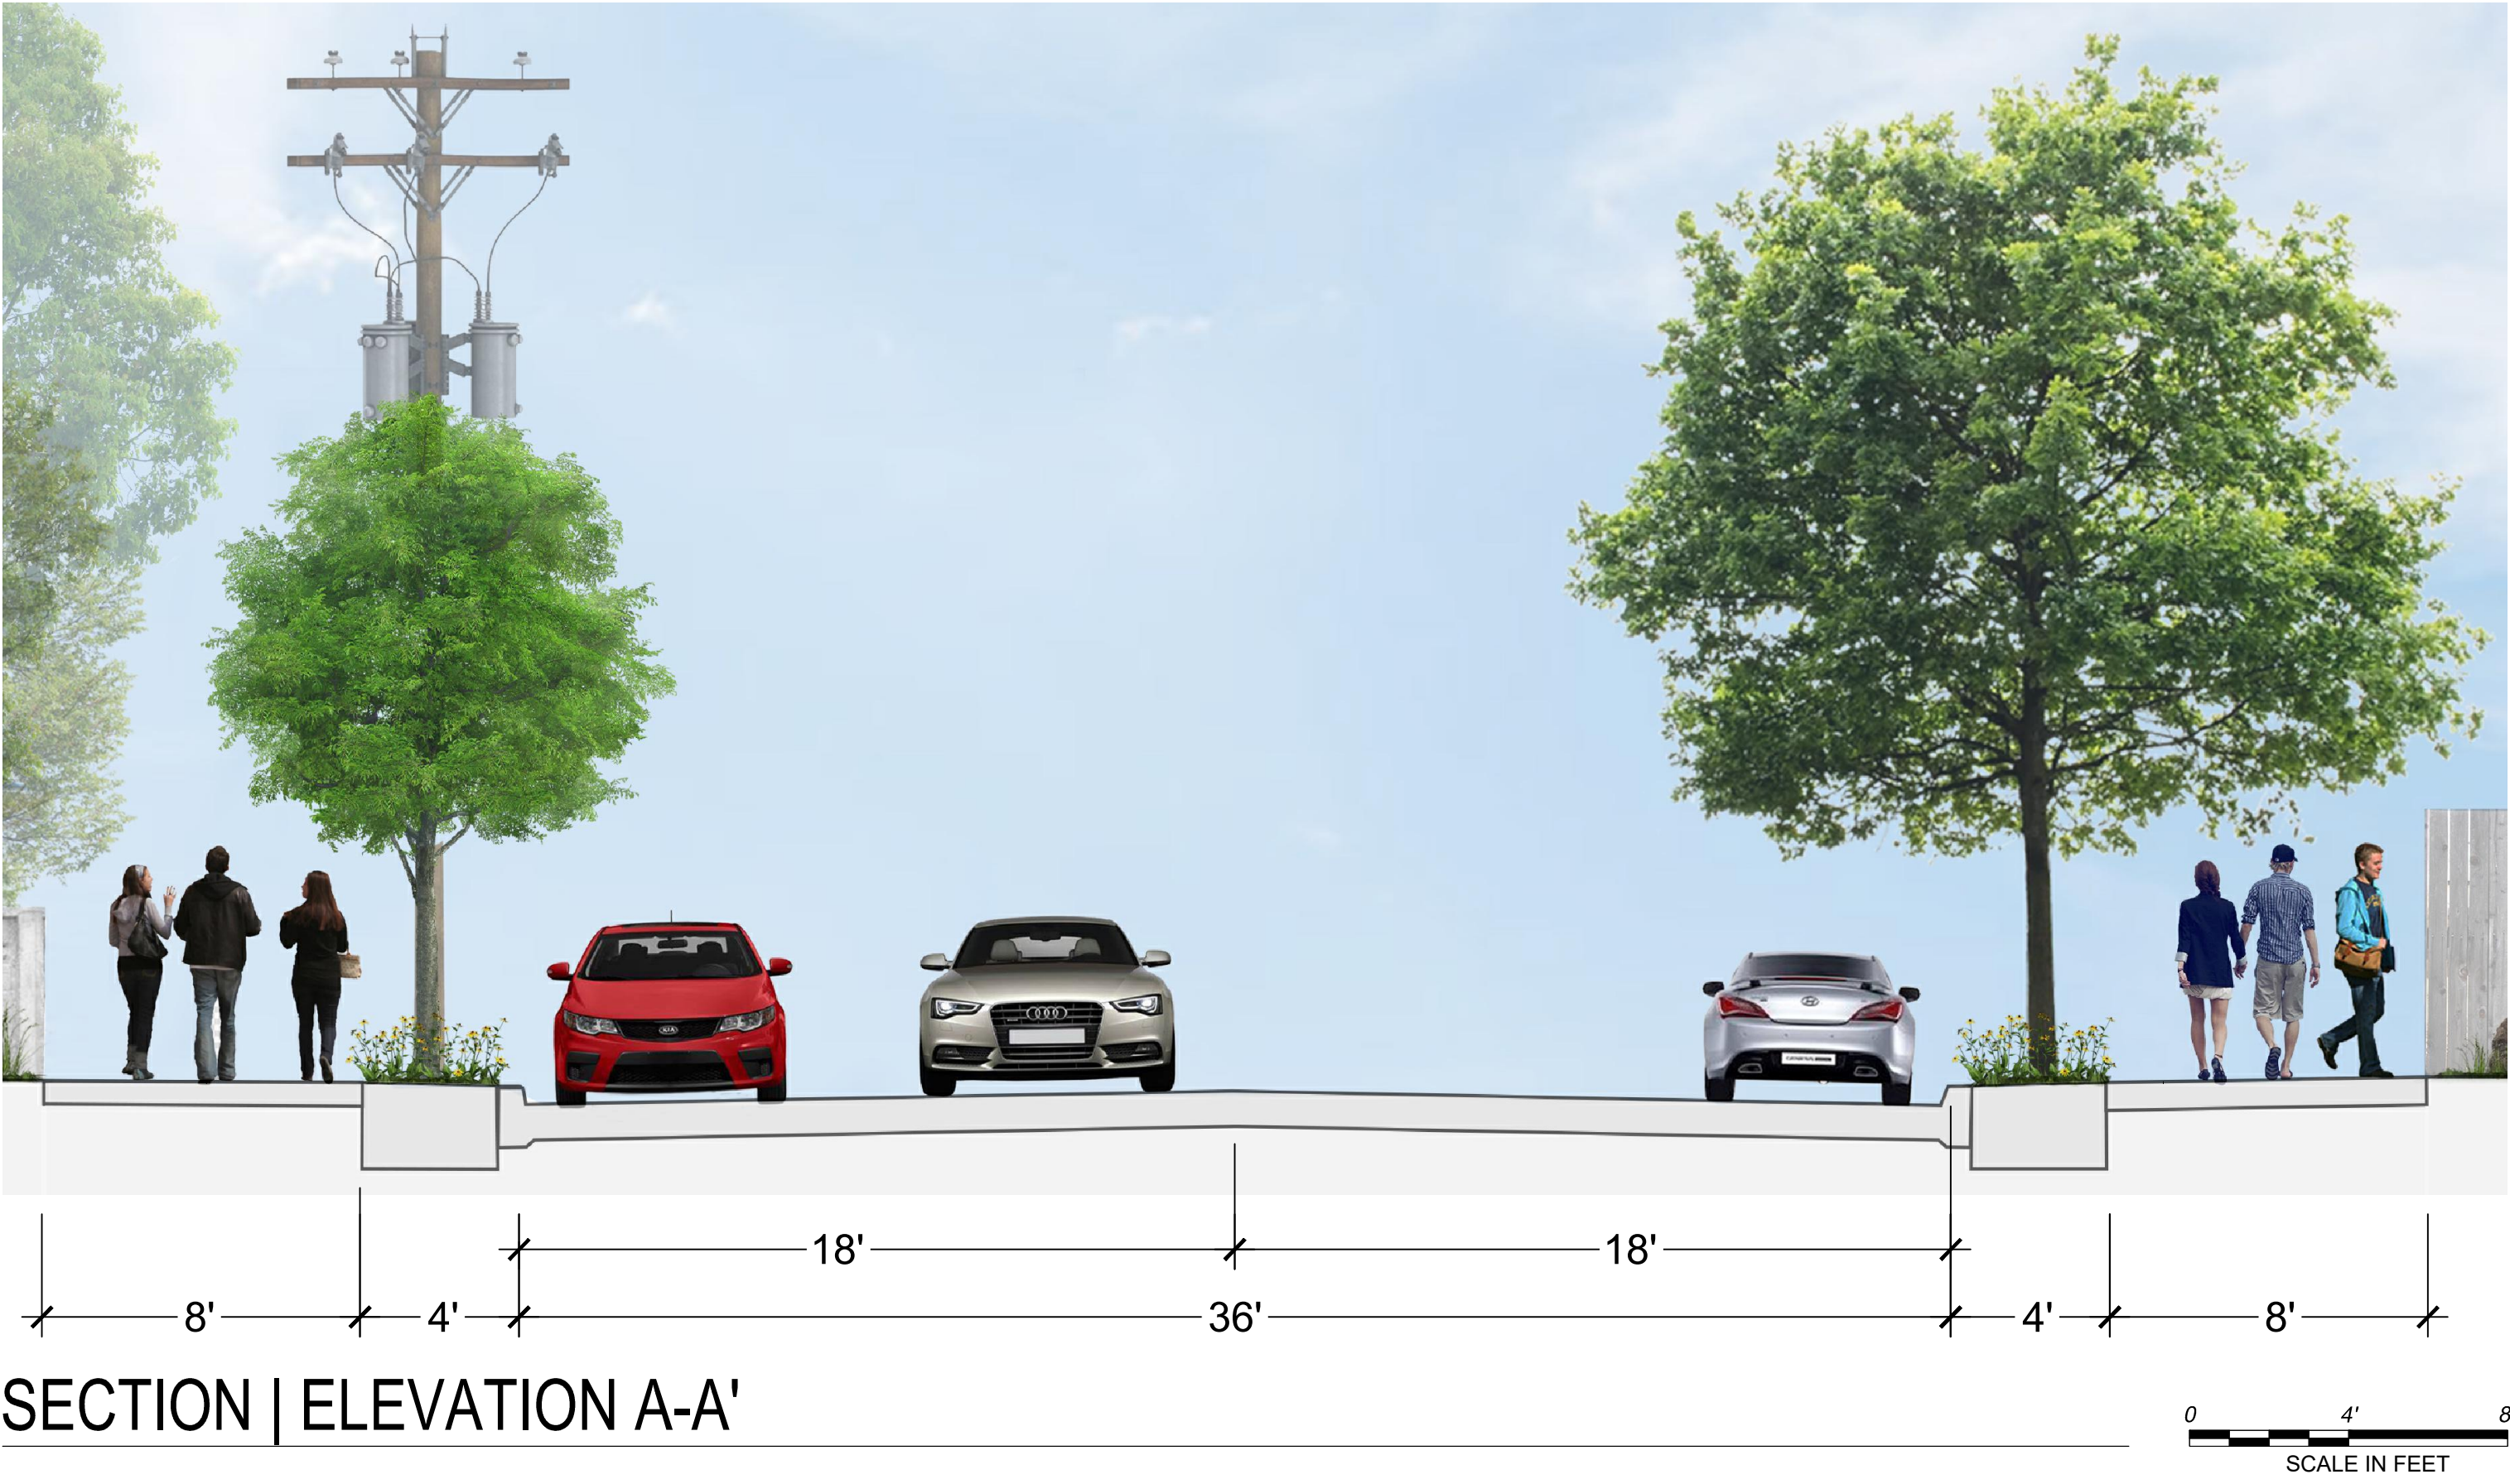

2ND STREET IMPROVEMENTS